


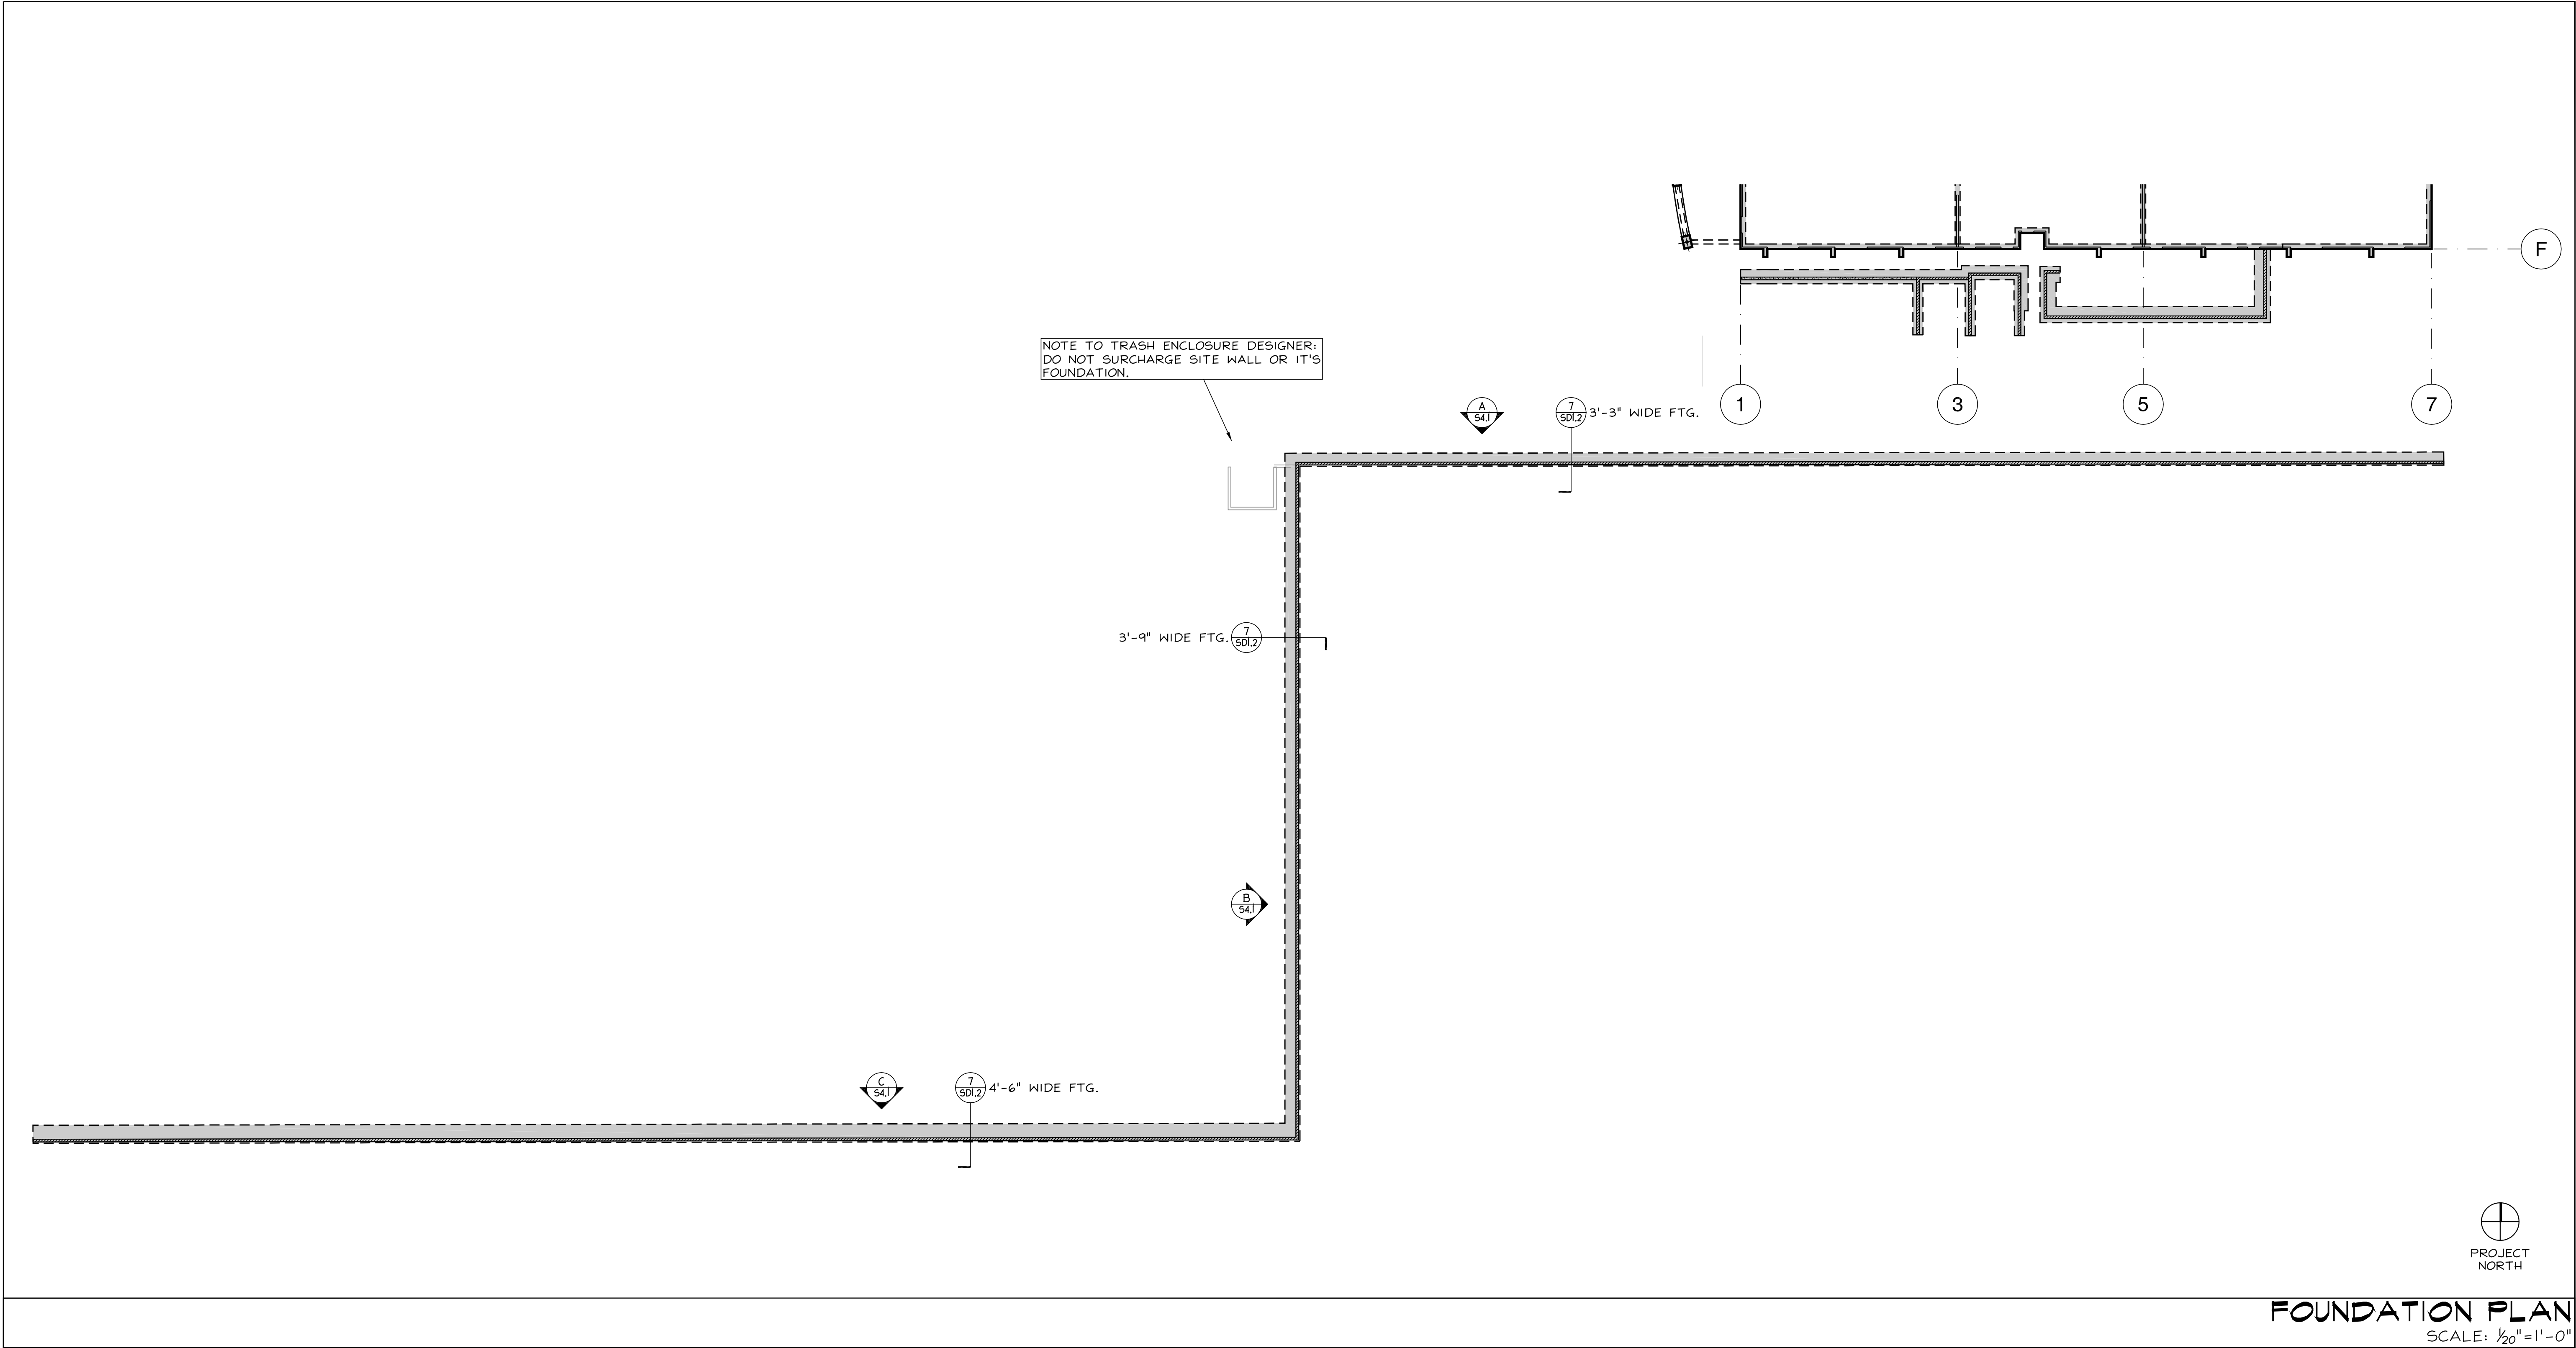

ARCHITECTURE
PLANNING
INTERIOR DESIGN

115 TWENTY-SECOND STREET
NEWPORT BEACH CALIFORNIA 92663
TELEPHONE: 949 / 675-6442
FAX: 949 / 675-4543

CONSULTANT

ALLEN DESIGNS

CONSULTING STRUCTURAL ENGINEERS
31978 Del Obispo Suite 118 #1513
San Juan Capistrano, CA 92675-3224
V (949) 248-8588
F (949) 208-2508

© 2006, ALLEN DESIGNS
(STRUCTURAL DESIGN)

SEALS / APPROVALS



PROJECT TITLE

PALM SPRINGS
FAMILY CLINIC

1515 NORTH SUNRISE WAY
PALM SPRINGS, CALIFORNIA 92262



FOUNDATION PLAN

SCALE: 1/20"=1'-0"

REVISIONS

90% CONSTRUCTION DOCUMENTS 05/17/06

PROJECT ID

PALM SPRINGS

ALLEN DESIGNS' PROJECT NO.

20508

ISSUE DATE

03/09/06

DRAWN BY

BA

ENGINEER

TMA

THE STRUCTURAL DESIGN DEPICTED HEREIN IS THE PROPERTY & COPYRIGHT OF ALLEN DESIGNS AND SHALL NOT BE USED ON ANY OTHER PROJECT OR LOCATIONS EXCEPT AS DESCRIBED ON THE DRAWINGS WITHOUT WRITTEN AGREEMENT WITH ALLEN DESIGNS.

© ALLEN DESIGNS 2006

SHEET TITLE

SOUTH SITE WALL

SHEET NUMBER

S1.2

NOT FOR CONSTRUCTION