


ROOF FRAMING PLAN

SCALE: 1/8" = 1'-0"


3

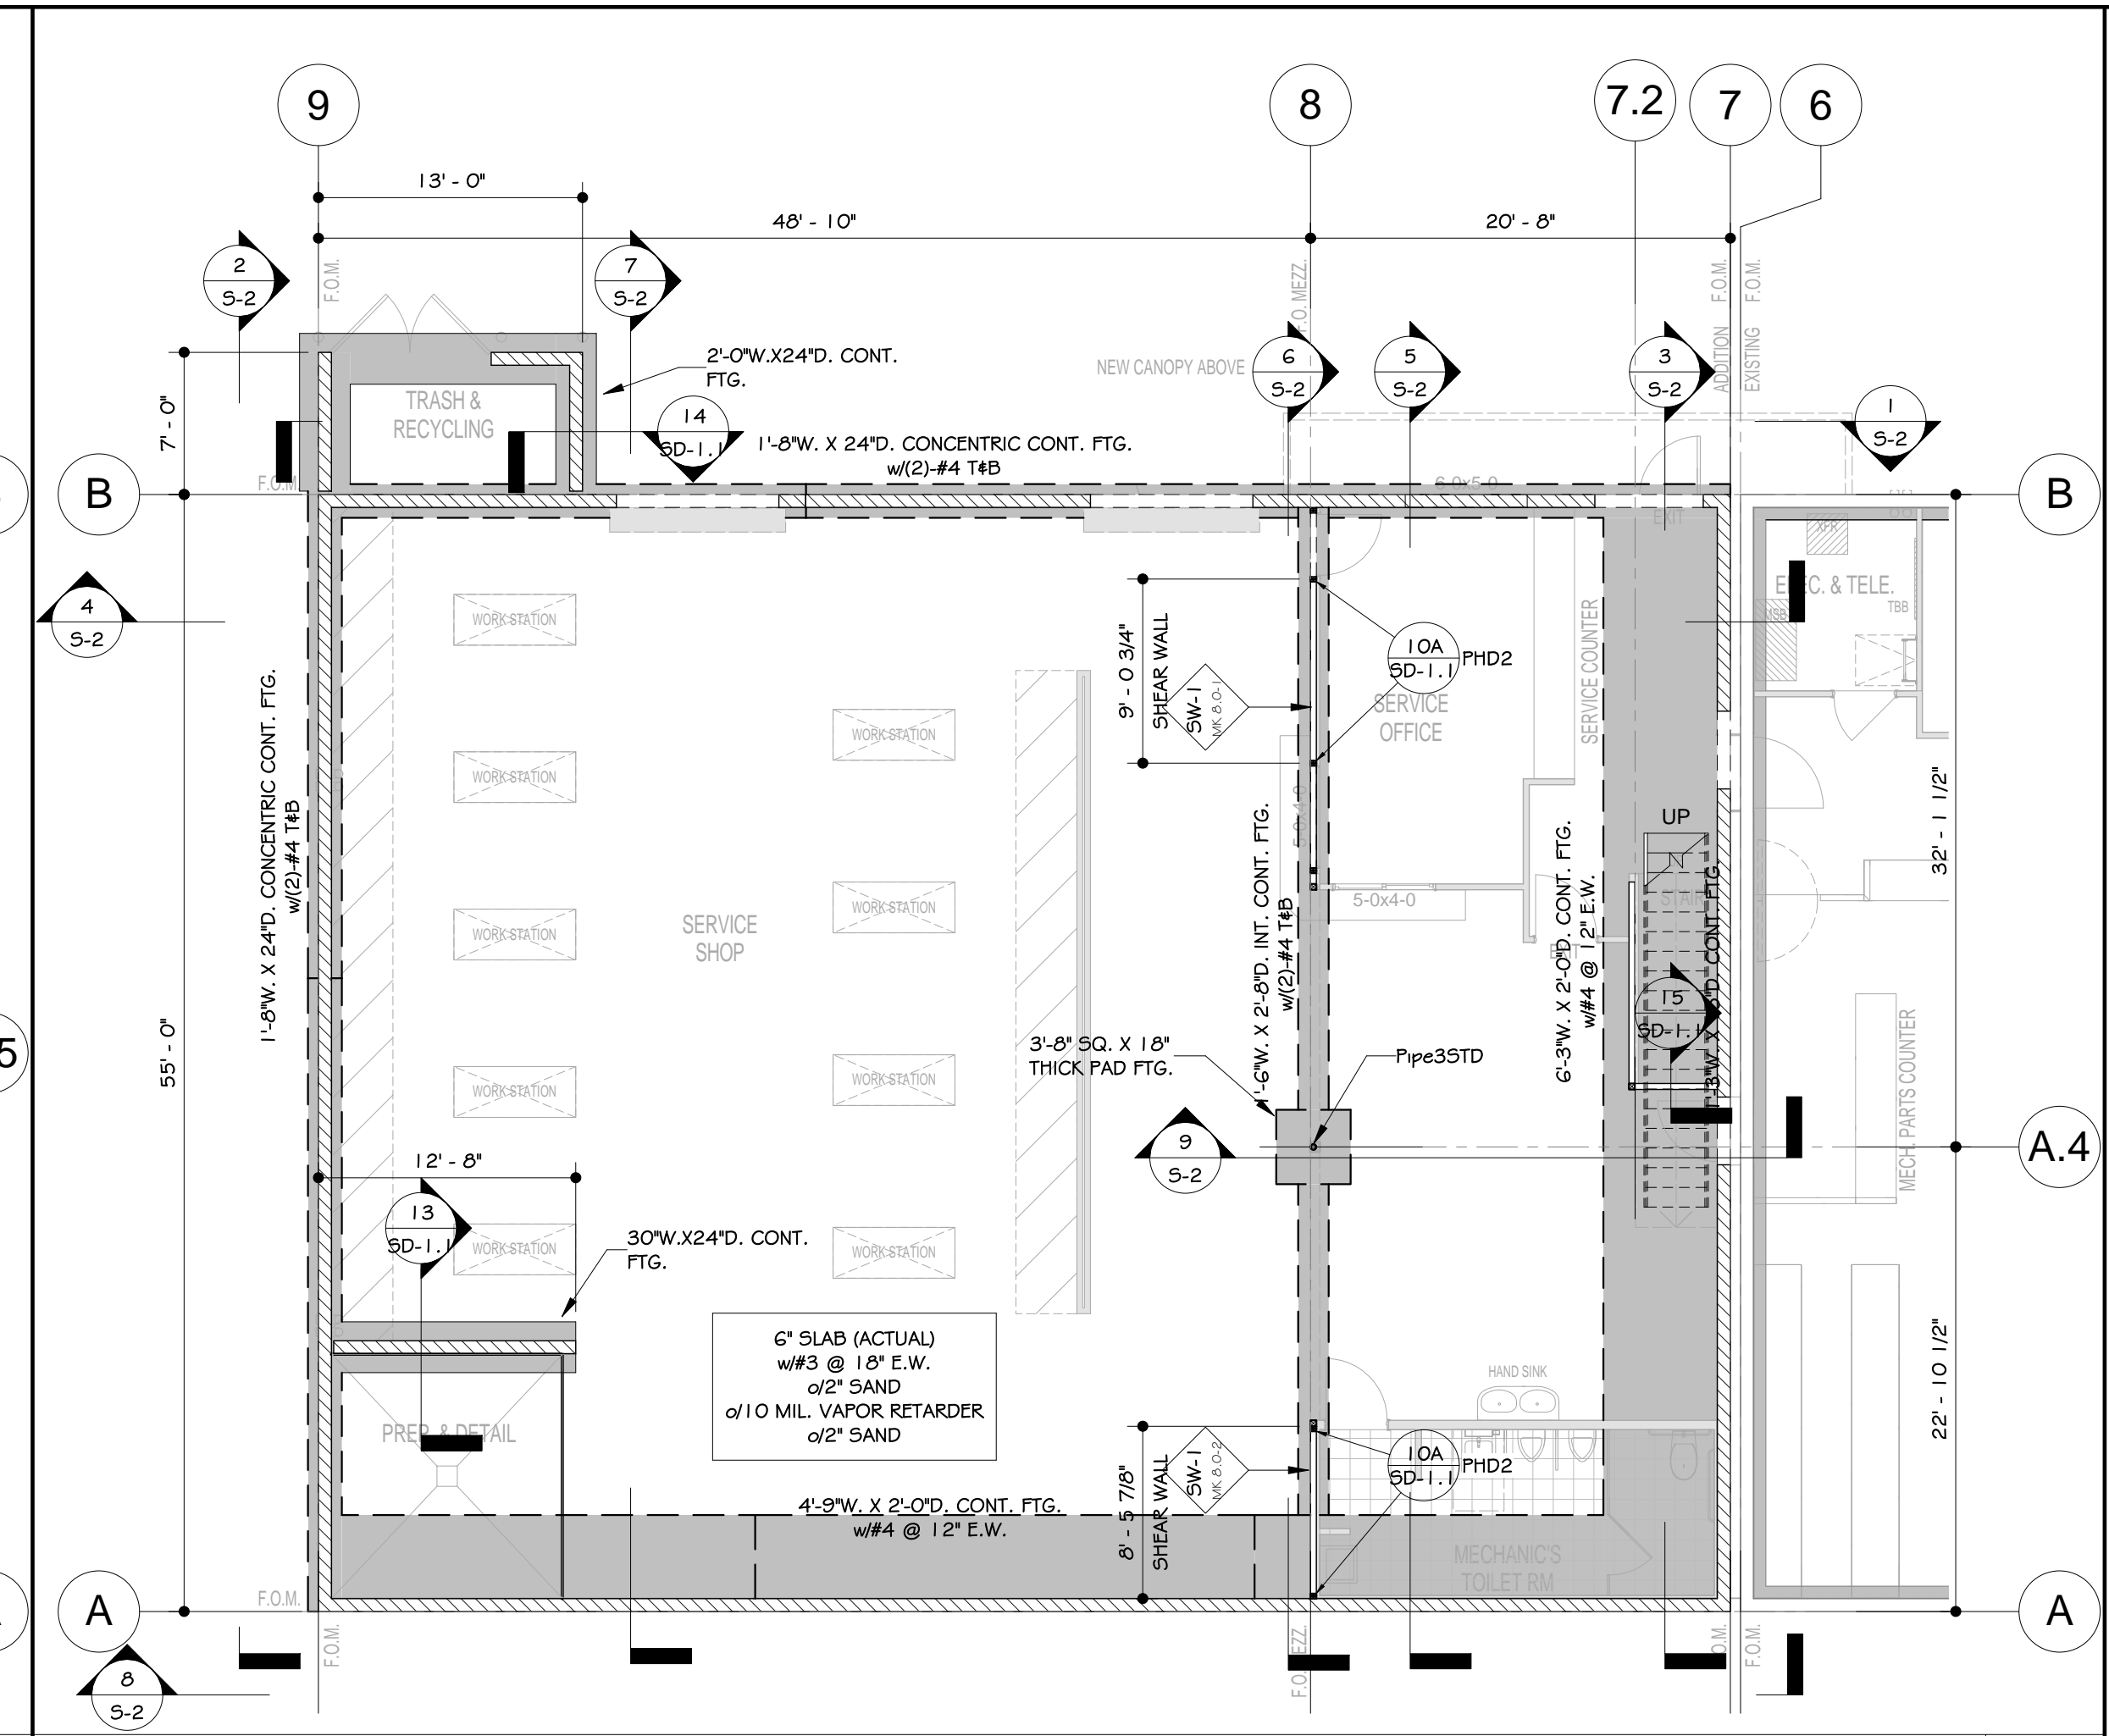

FOUNDATION PLAN

SCALE: 1/8" = 1'-0"

1

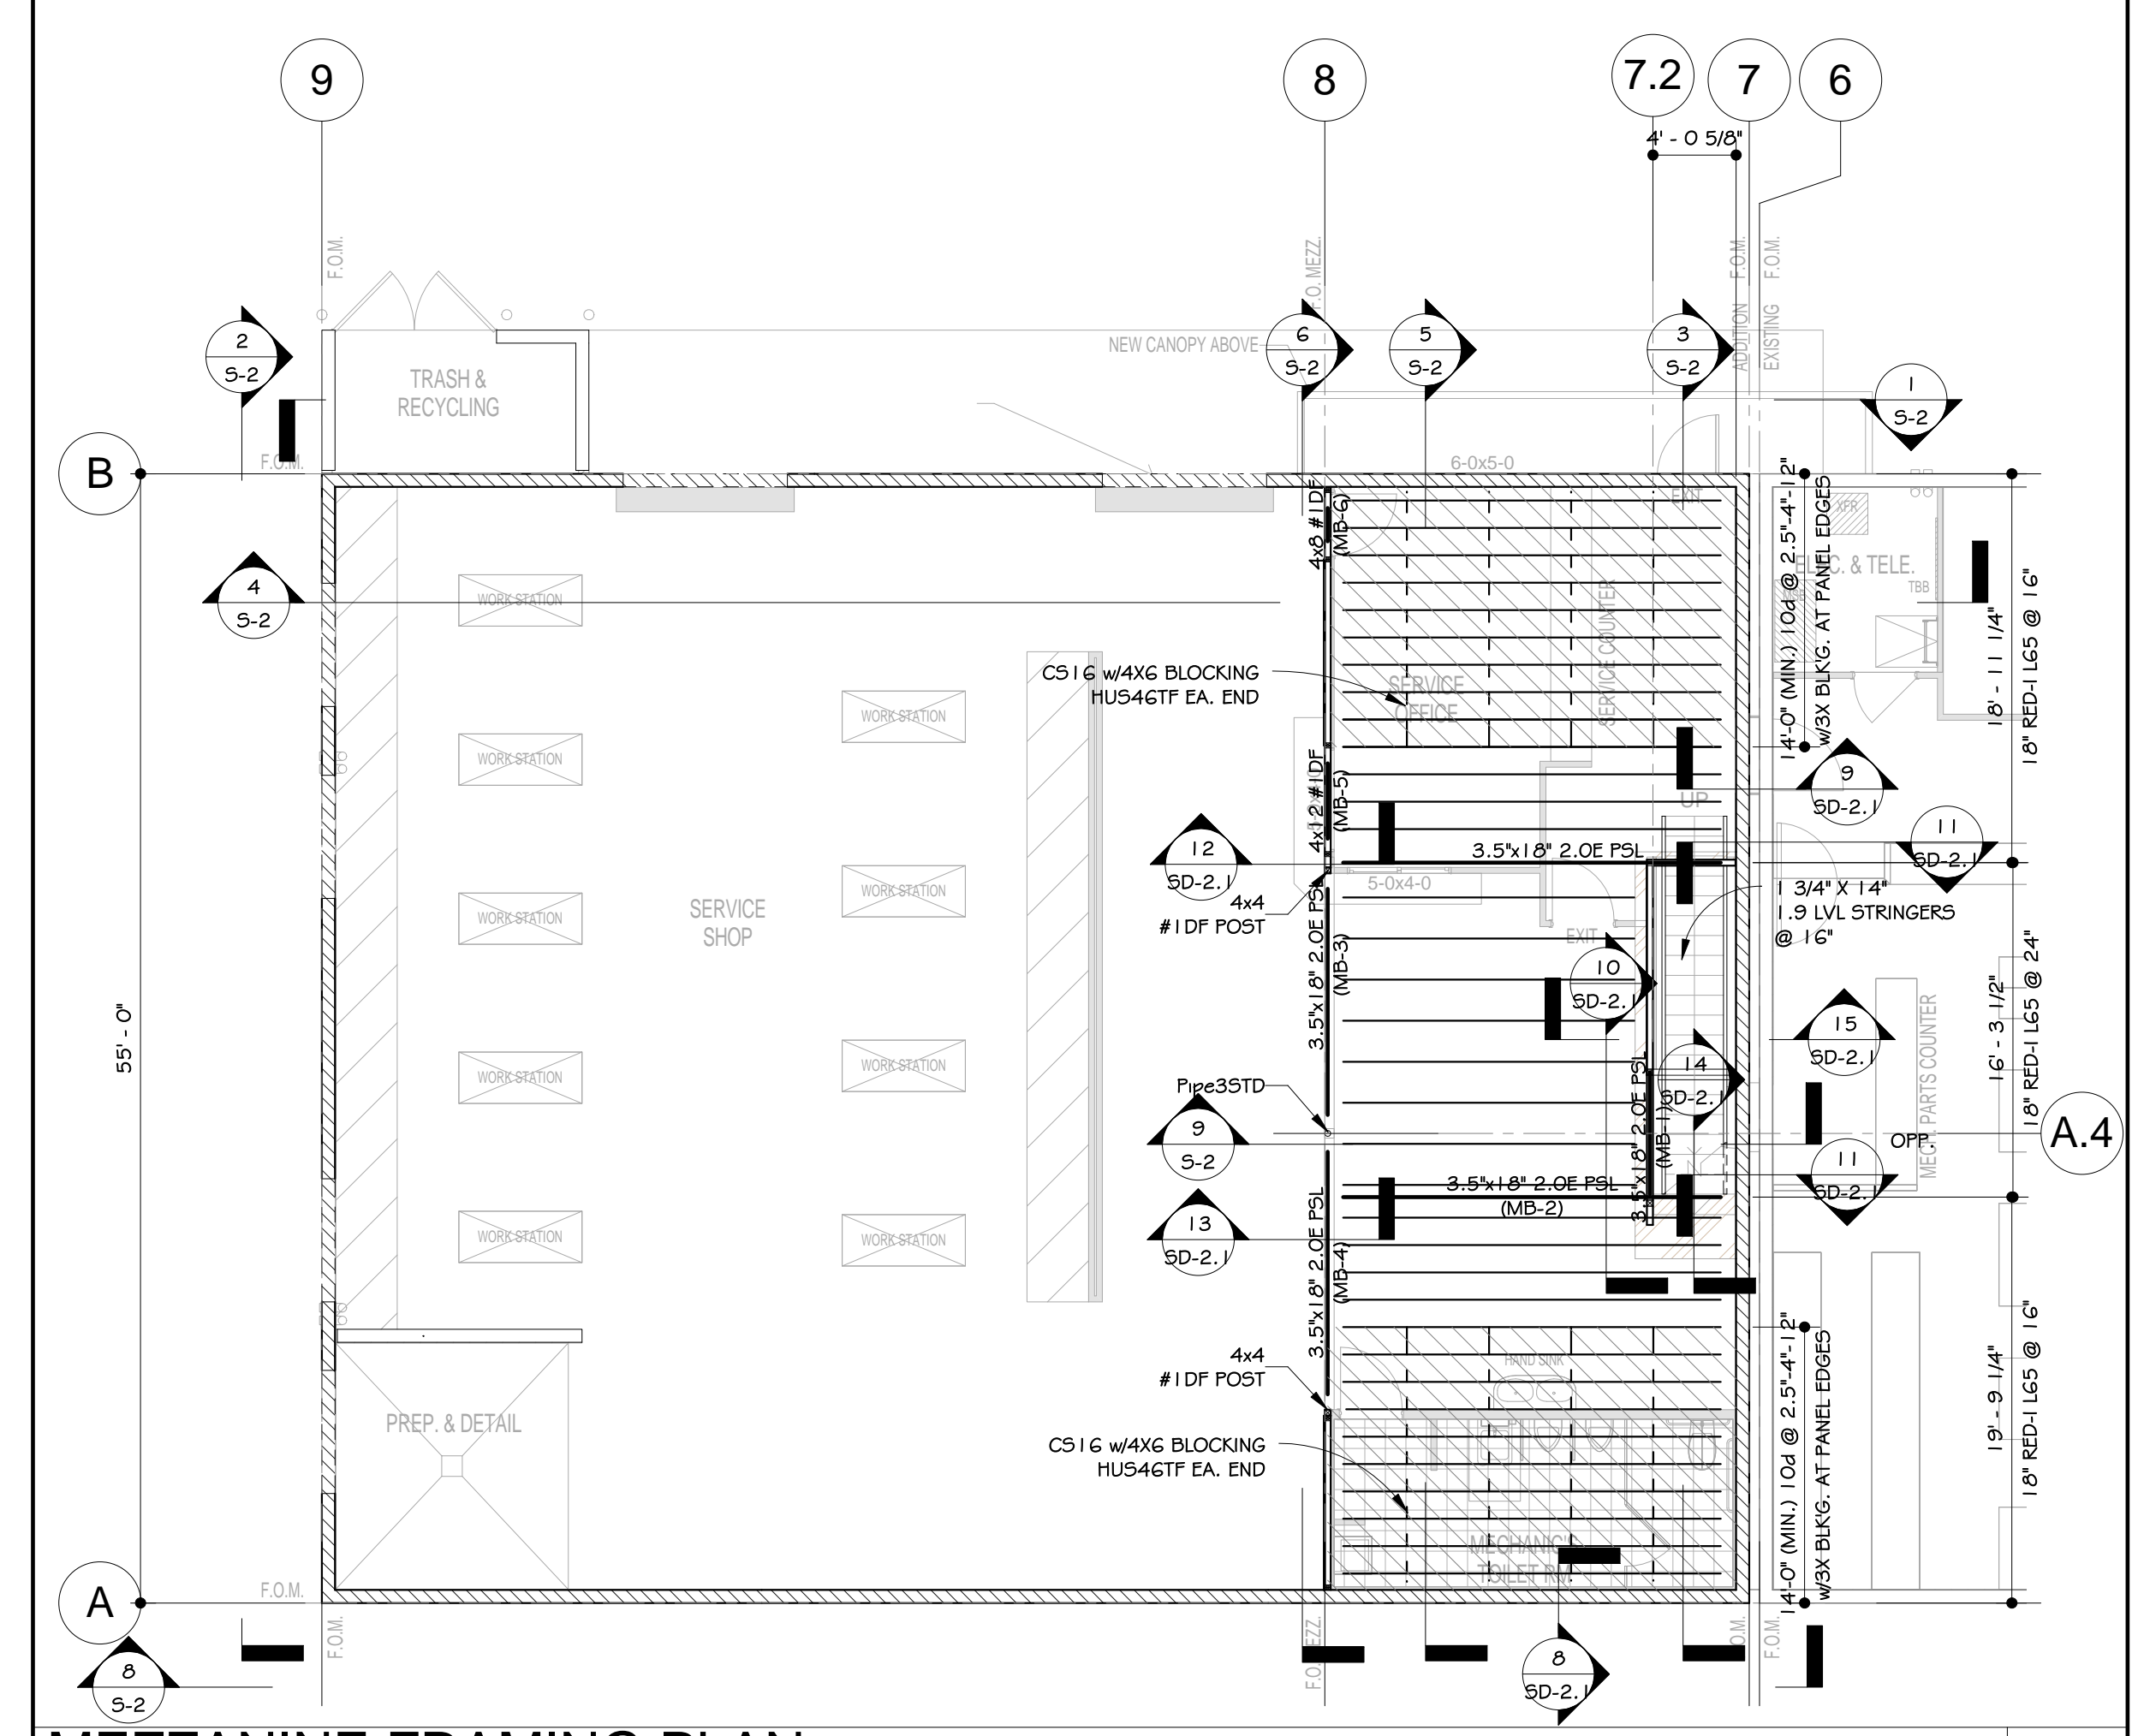

MEZZANINE FRAMING PLAN

SCALE: 1/8" = 1'-0"

2

**IRV SEAVER MOTORCYCLES
 SHOP and OFFICE ADDITION**
 607 W. Katella Ave.
 Orange, CA

REVISION SCHEDULE		
NO.	DESCRIPTION	DATE
1	BD RESUBMITTAL	11/05/10



STRUCTURAL PLANS
 DRAWN BY BA
 CHECKED BY TWA
 PROJECT # 21005

© 2010 ALLEN DESIGNS. THE USE AND PUBLICATION OF THESE PLANS AND DETAILS SHALL BE RESTRICTED TO THE ORIGINAL SITE FOR WHICH THEY WERE PREPARED. USE WITHOUT WRITTEN CONSENT OF ALLEN DESIGNS IS PROHIBITED.