

ARCHITECTURE
PLANNING
INTERIOR DESIGN

115 TWENTY-SECOND STREET
NEWPORT BEACH CALIFORNIA 92663
TELEPHONE: 949 / 675-6442
FAX: 949 / 675-4543

CONSULTANT

ALLEN DESIGNS
CONSULTING STRUCTURAL ENGINEERS
3197B Del Obispo Suite 118 #1513
San Juan Capistrano, CA 92675-3224
V (949) 248-8588
F (949) 208-2508

© 2006, ALLEN DESIGNS
(STRUCTURAL DESIGN)

SEALS / APPROVALS



PROJECT TITLE

**PALM SPRINGS
FAMILY CLINIC**

1515 NORTH SUNRISE WAY
PALM SPRINGS, CALIFORNIA 92262

REVISIONS

90% CONSTRUCTION DOCUMENTS 05/11/06

PROJECT ID

PALM SPRINGS

ALLEN DESIGNS' PROJECT NO.

20508

ISSUE DATE

03/08/06

DRAWN BY

BA

ENGINEER

TMA

THE STRUCTURAL DESIGN DEPICTED HEREIN IS THE PROPERTY & COPYRIGHT OF ALLEN DESIGNS AND SHALL NOT BE USED ON ANY OTHER PROJECT OR LOCATIONS EXCEPT AS DESCRIBED ON THE DRAWINGS WITHOUT WRITTEN AGREEMENT WITH ALLEN DESIGNS.

© ALLEN DESIGNS 2006


SHEET TITLE

SITE WALL ELEVATIONS

SHEET NUMBER

S4.1


NOT FOR CONSTRUCTION

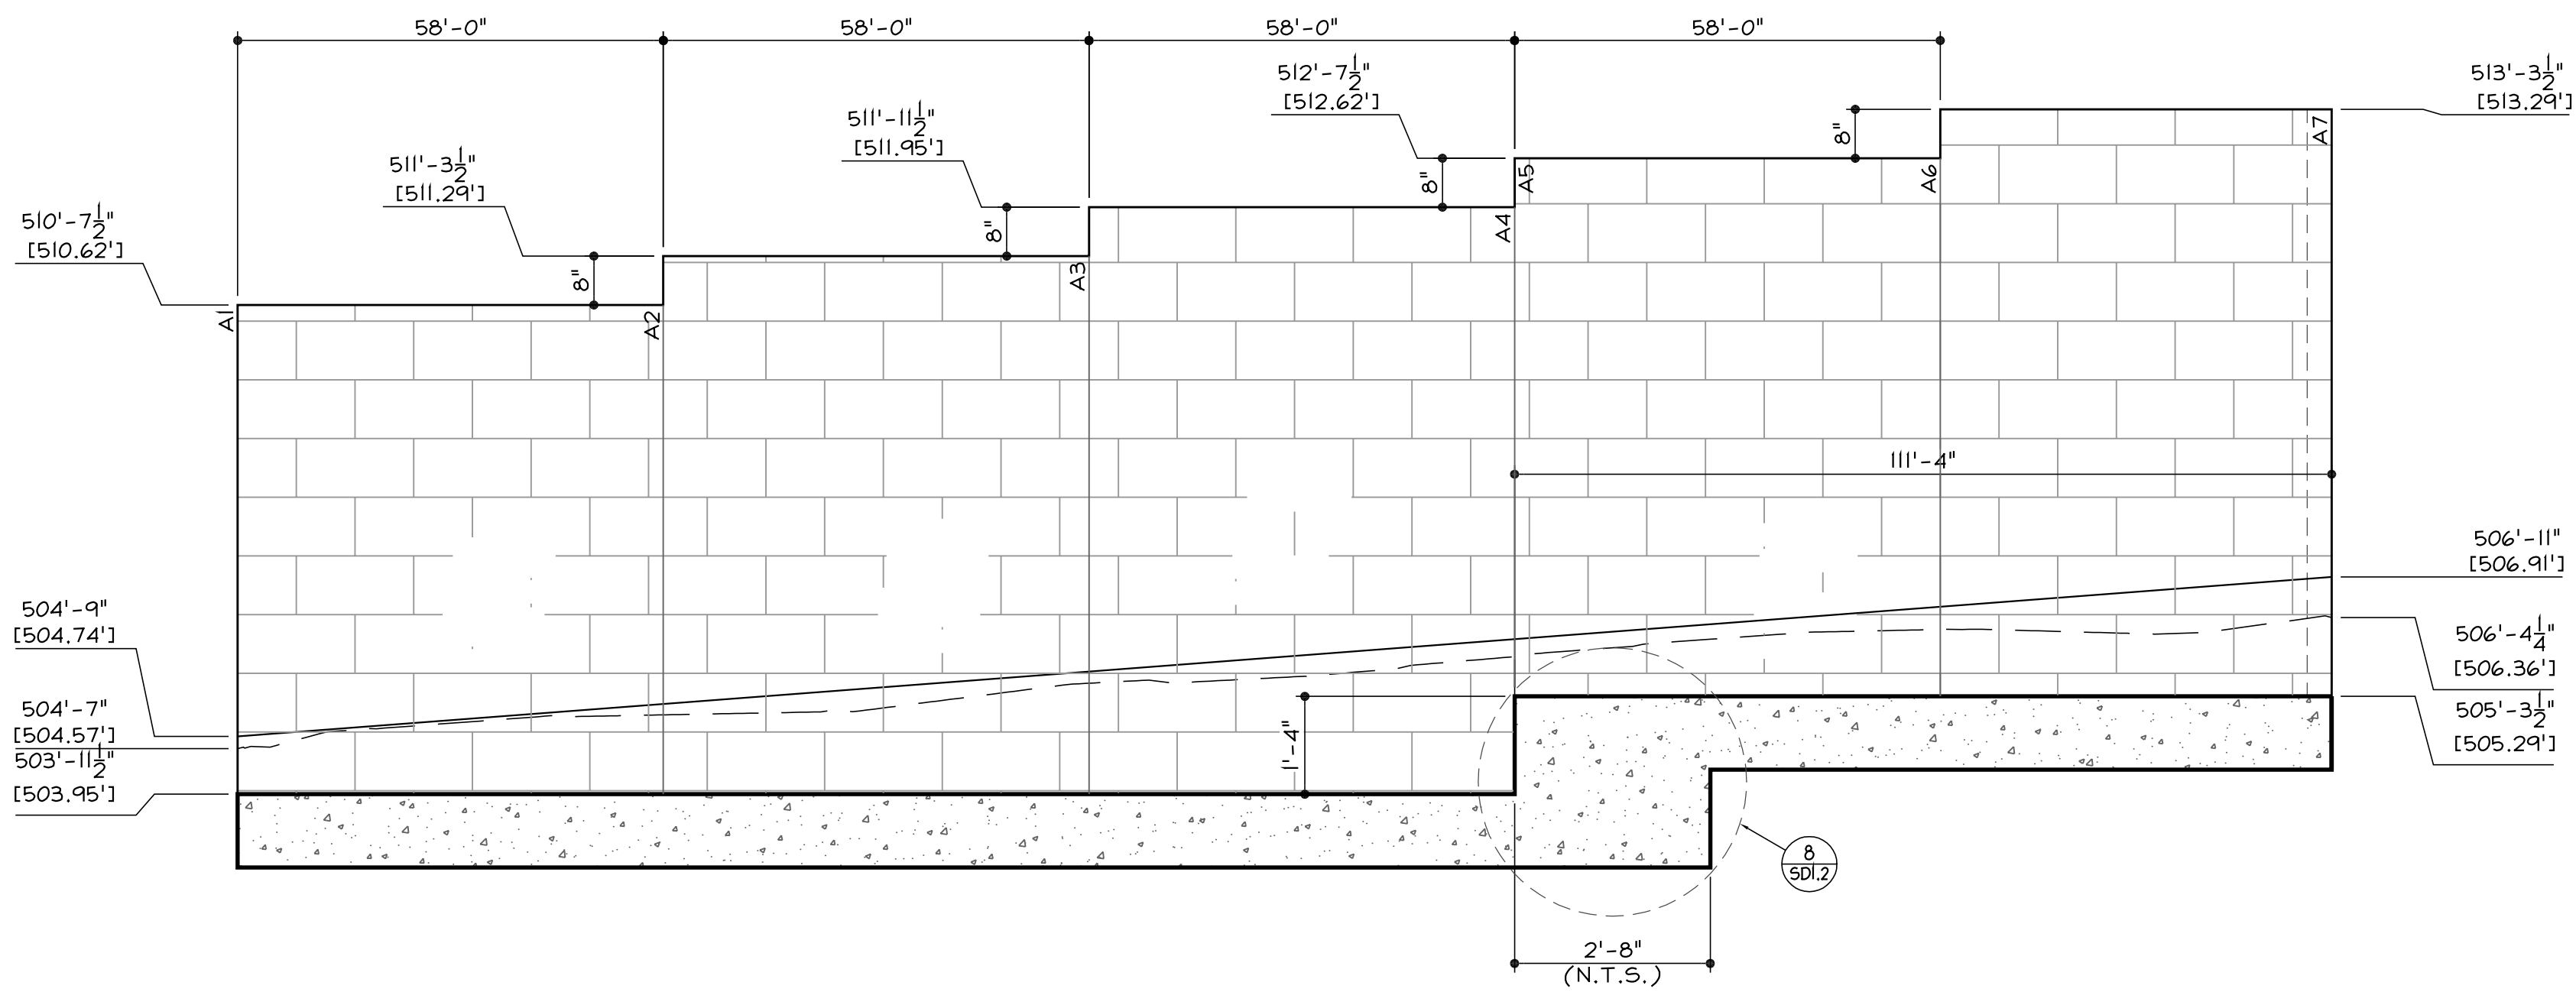

WALL ELEVATION

SCALE: HORIZ: 1/20"=1'-0" VERT: 1/2"=1'-0"

A

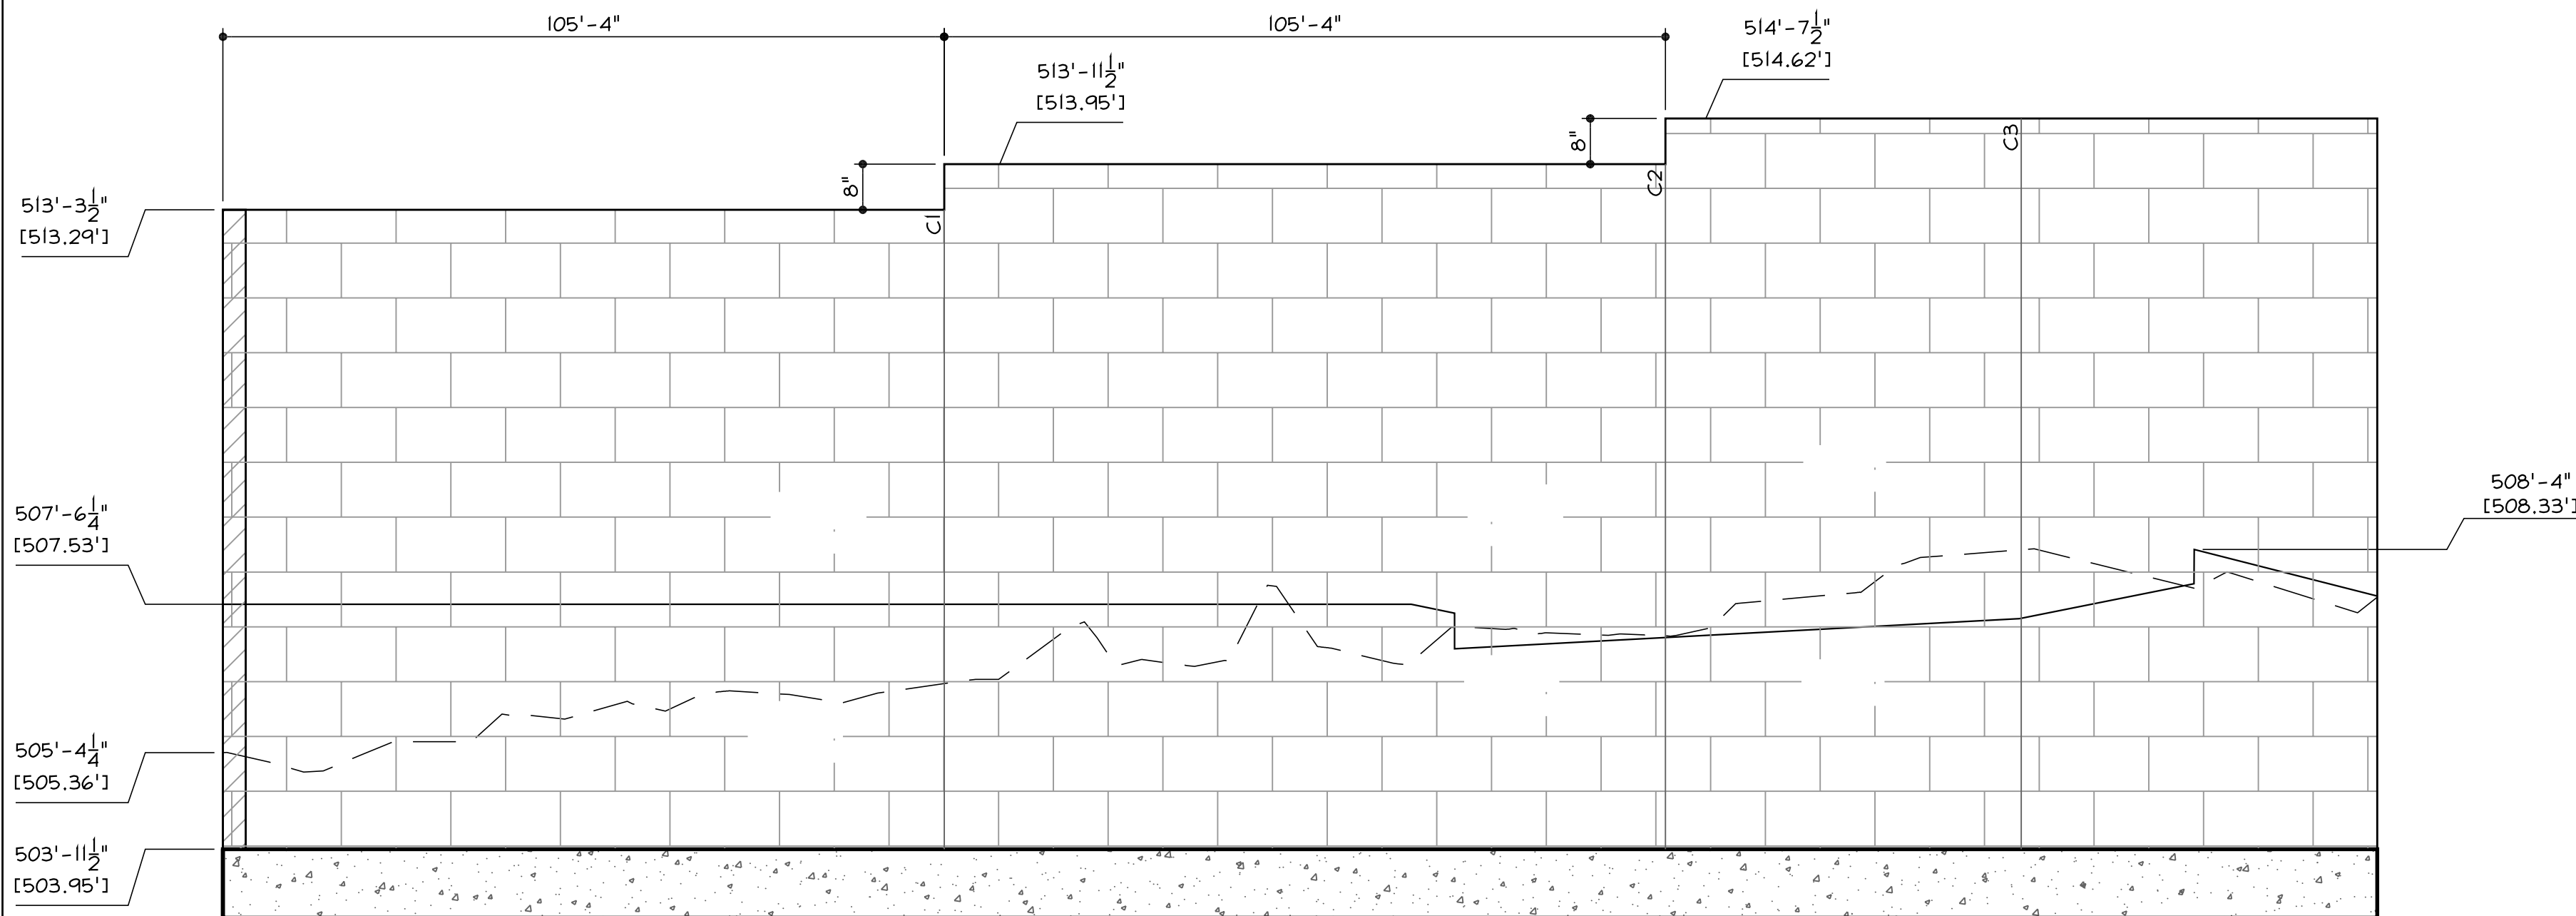

WALL ELEVATION

SCALE: HORIZ: 1/20"=1'-0" VERT: 1/2"=1'-0"

C

WALL ELEVATION

SCALE: HORIZ: 1/20"=1'-0" VERT: 1/2"=1'-0"

B

SITE WALL NOTES AND LEGEND:

----- GRADE FAR SIDE OF WALL
----- GRADE NEAR SIDE OF WALL

T.O.F. TOP OF FOOTING

T.O.W. TOP OF WALL

GRADES SHOWN HAVE BEEN PROVIDED BY CIVIL ENGINEER. REPORT DISCREPANCIES (IF ANY) TO STRUCTURAL ENGINEER AND CIVIL ENGINEER PRIOR TO CONSTRUCTION.